


NOMINAL SIZE + 62

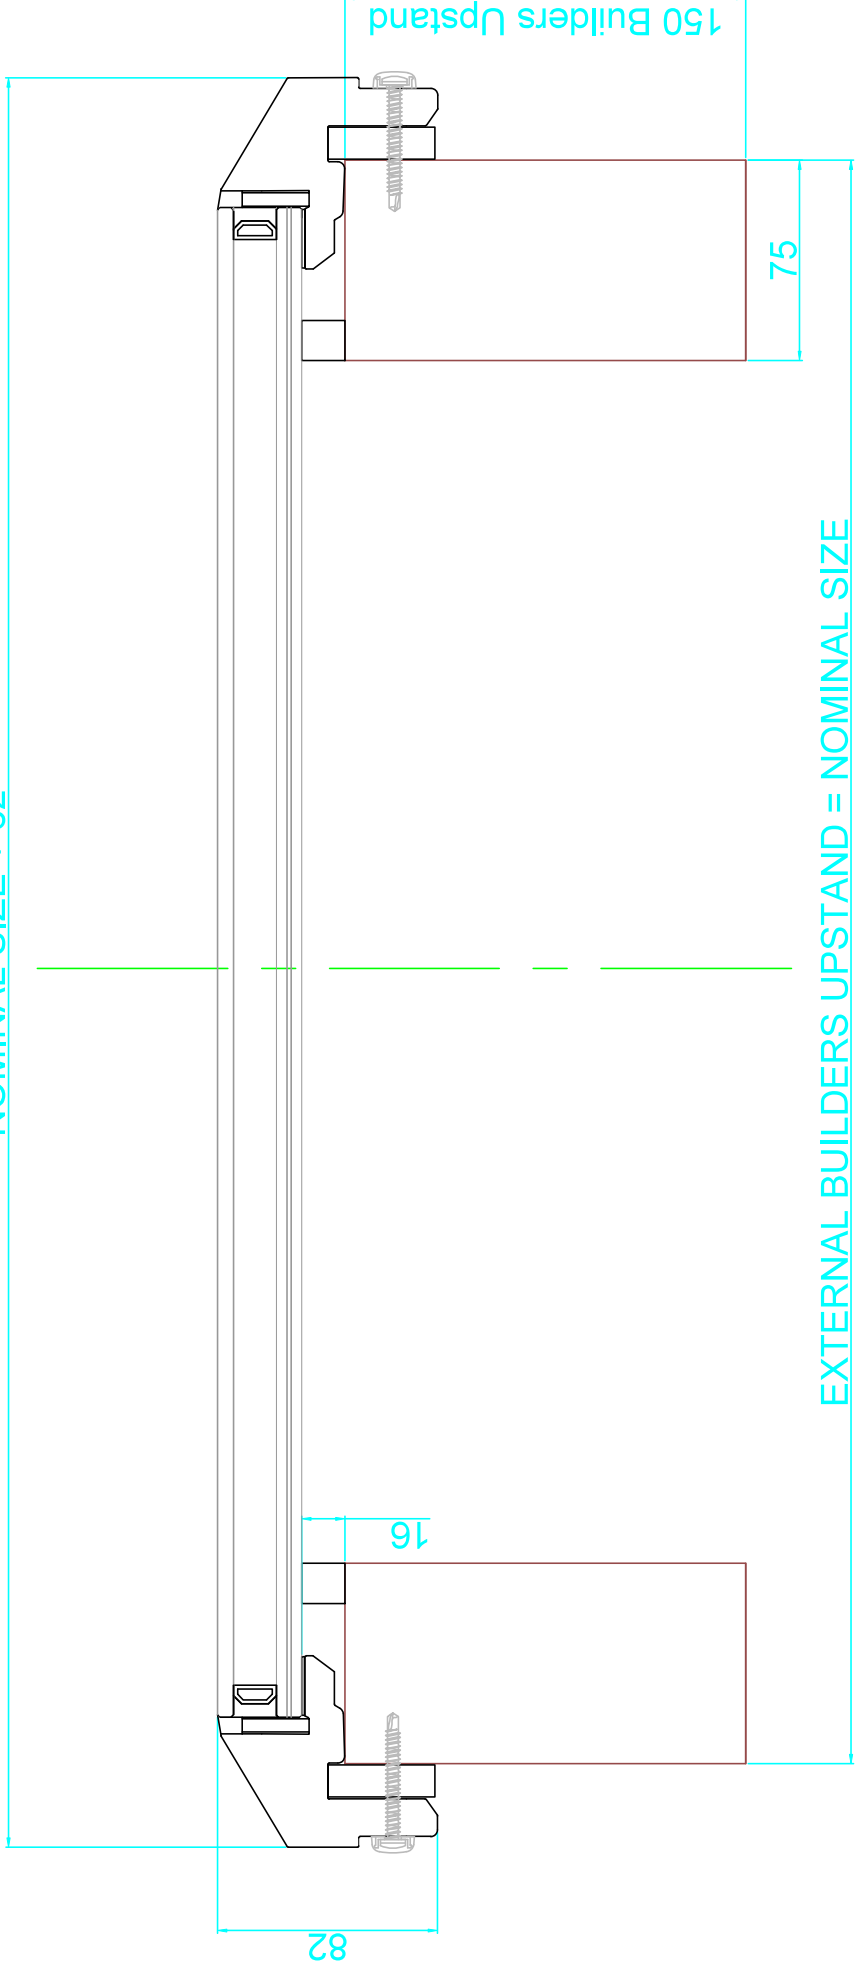

EXTERNAL BUILDERS UPSTAND = NOMINAL SIZE

Issue	Date	Change detail
1	28-08-19	First Issue

Title: Mardome GlassTrade - Fixed Builders Upstand	
Page: 1 of 13	Drawn by: FA
Scale: 1:2	Approved: PDS
Dwg No: HC391	

Coventry
Alderman's Green Ind Est
Coventry CV2 2QU
024 7660 2022
www.brettmartin.com



Daylight Systems